


**BALTIMORE STREET**

**FOUNDRY STREET**

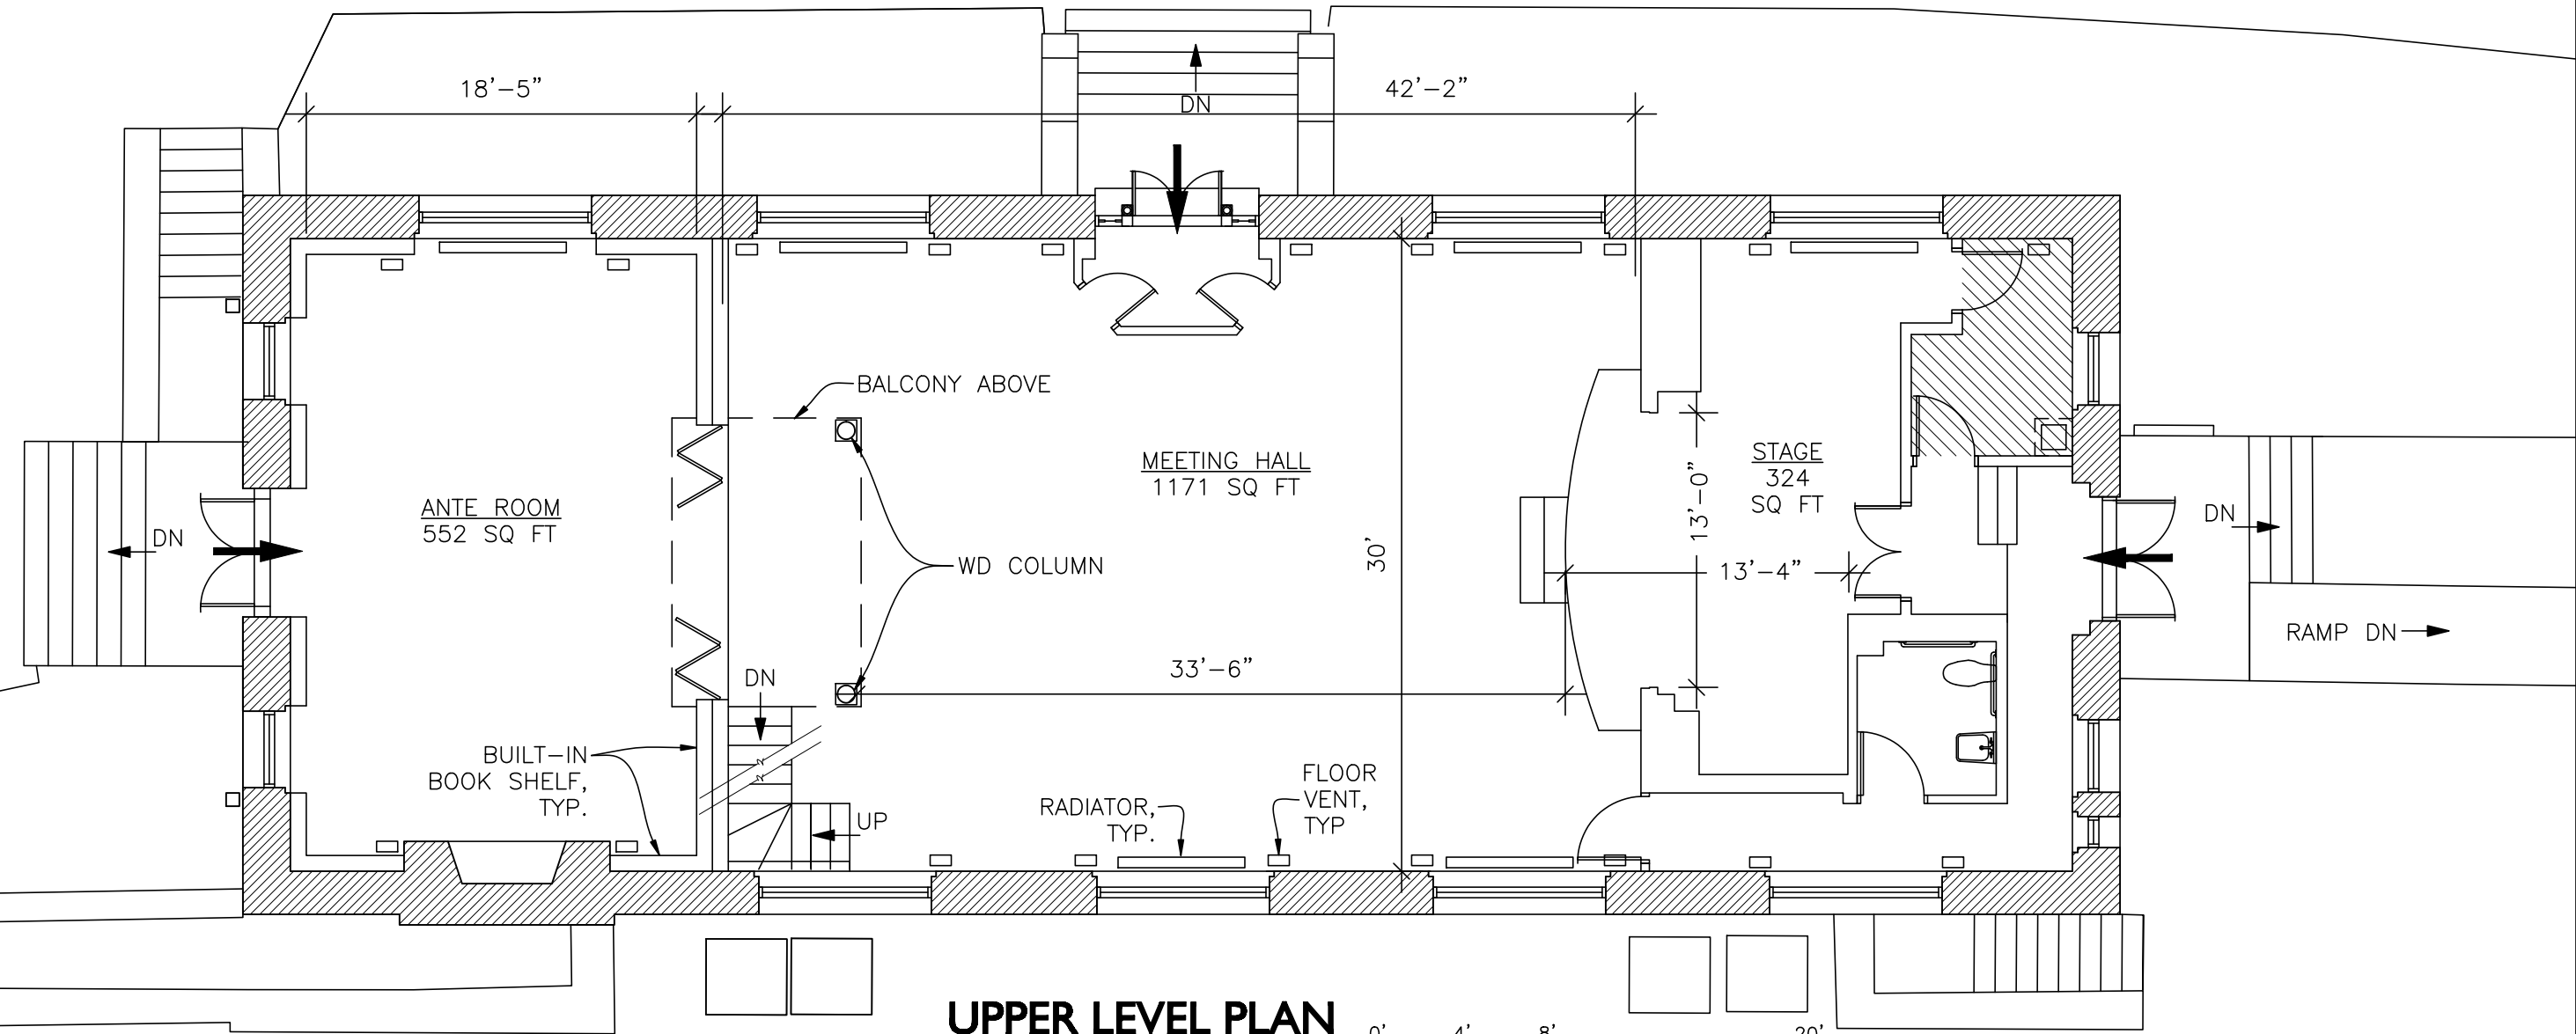


**UPPER LEVEL PLAN**


Scale: 1/8" = 1'-0"



**CARROLL  
BALDWIN  
MEMORIAL HALL  
FLOOR PLAN**


DATE: 07.20.16

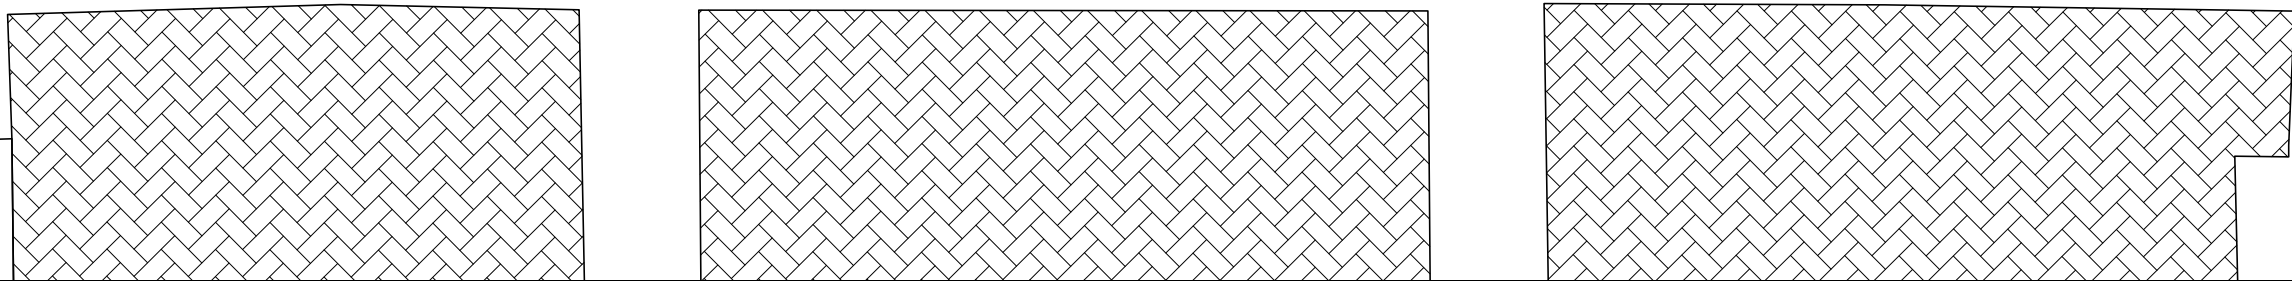

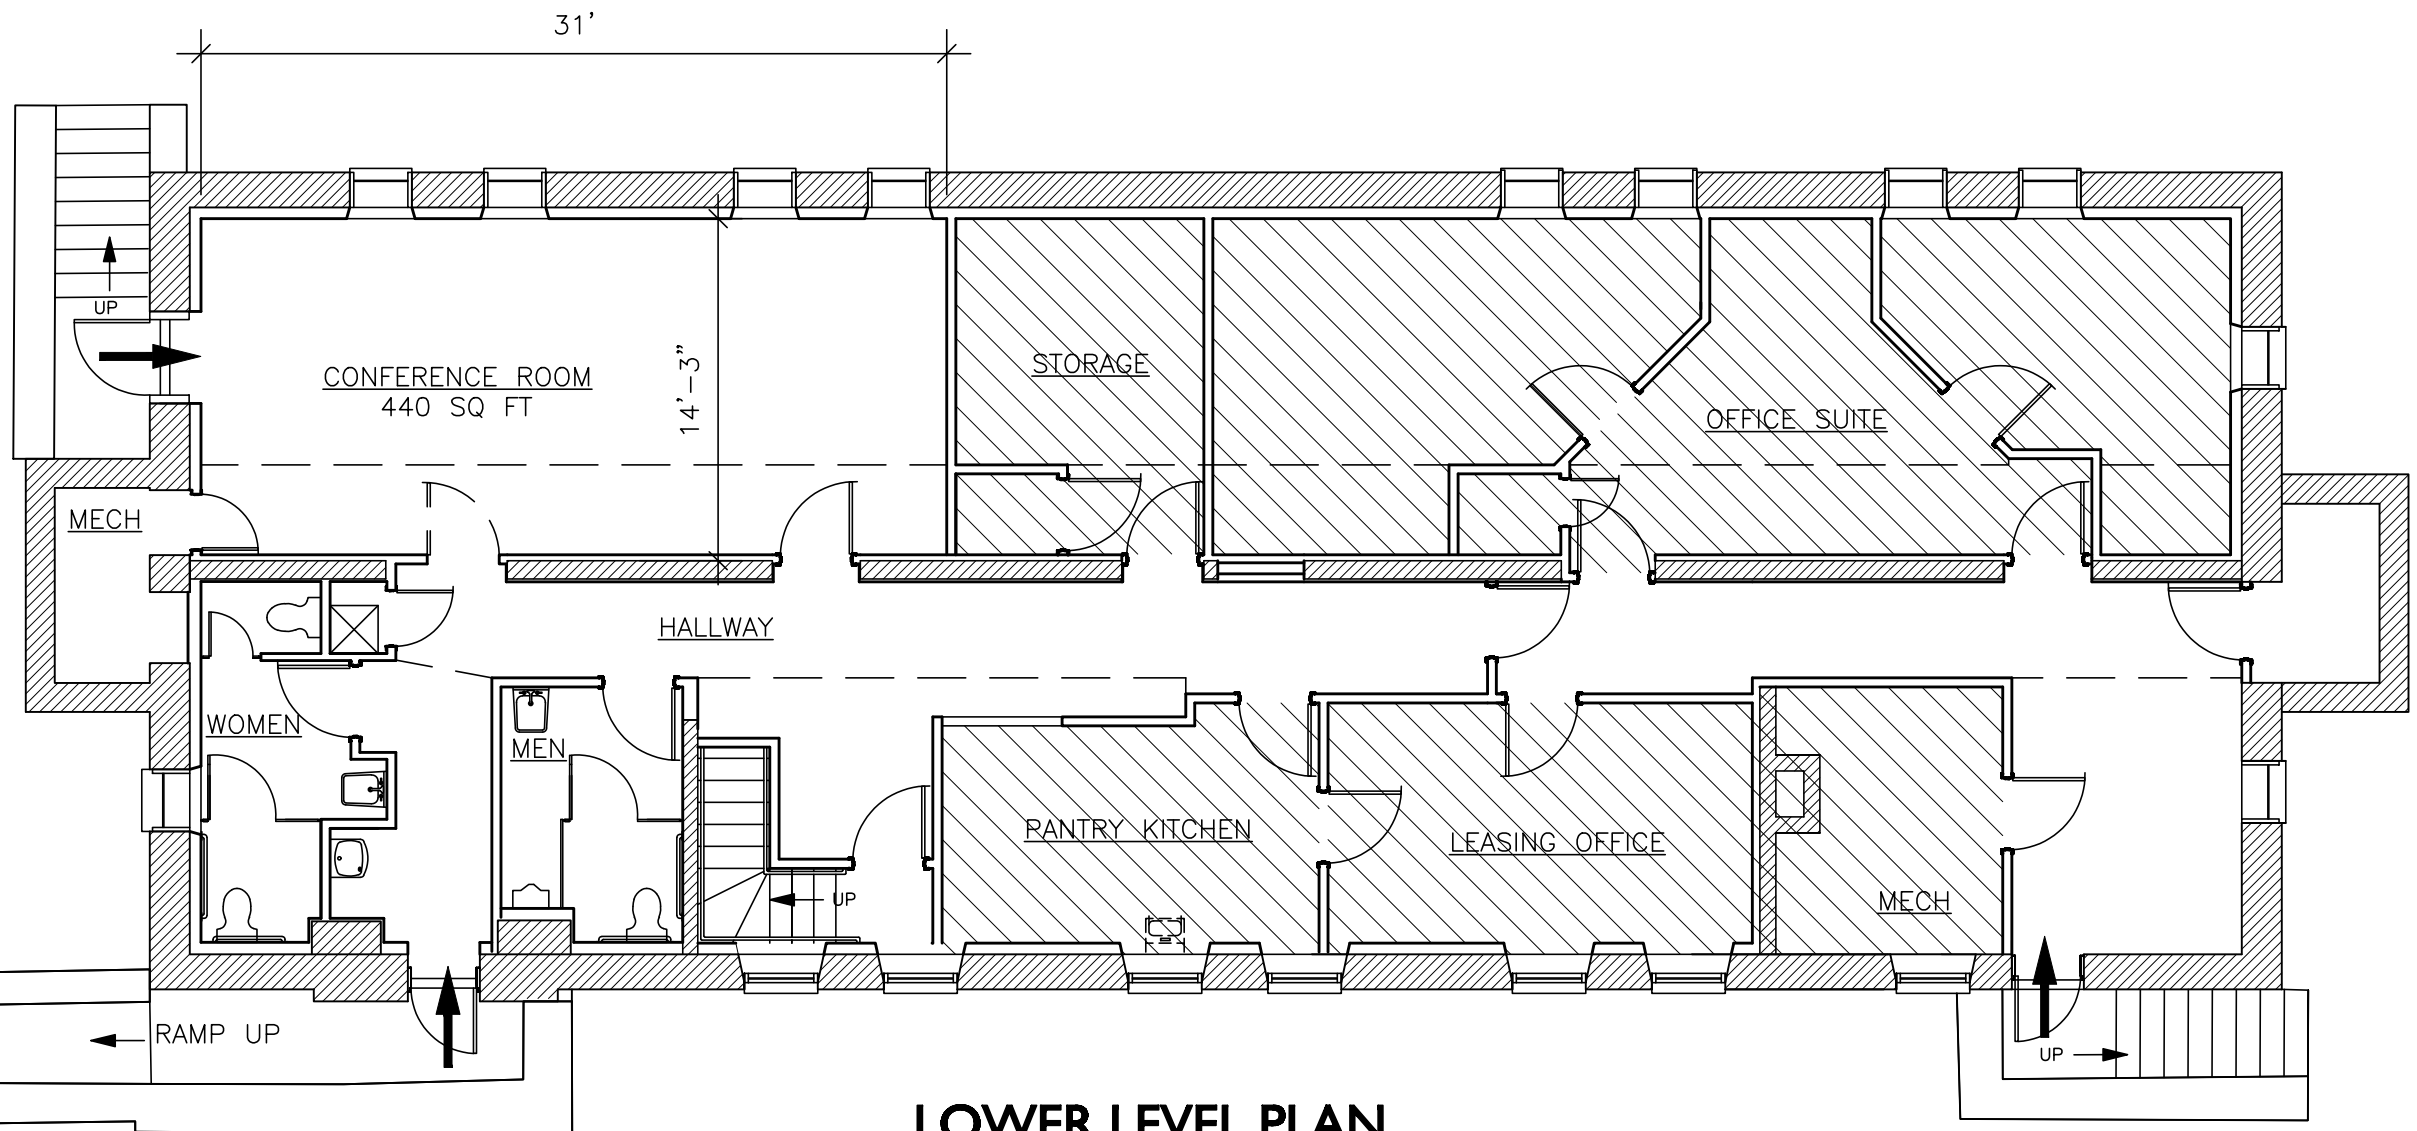

**LOWER LEVEL PLAN**

Scale:  $\frac{1}{8}'' = 1'-0''$

 

**CARROLL  
BALDWIN  
MEMORIAL HALL  
FLOOR PLAN**

---

DATE: 07.20.16